



1 nord  
1 : 300

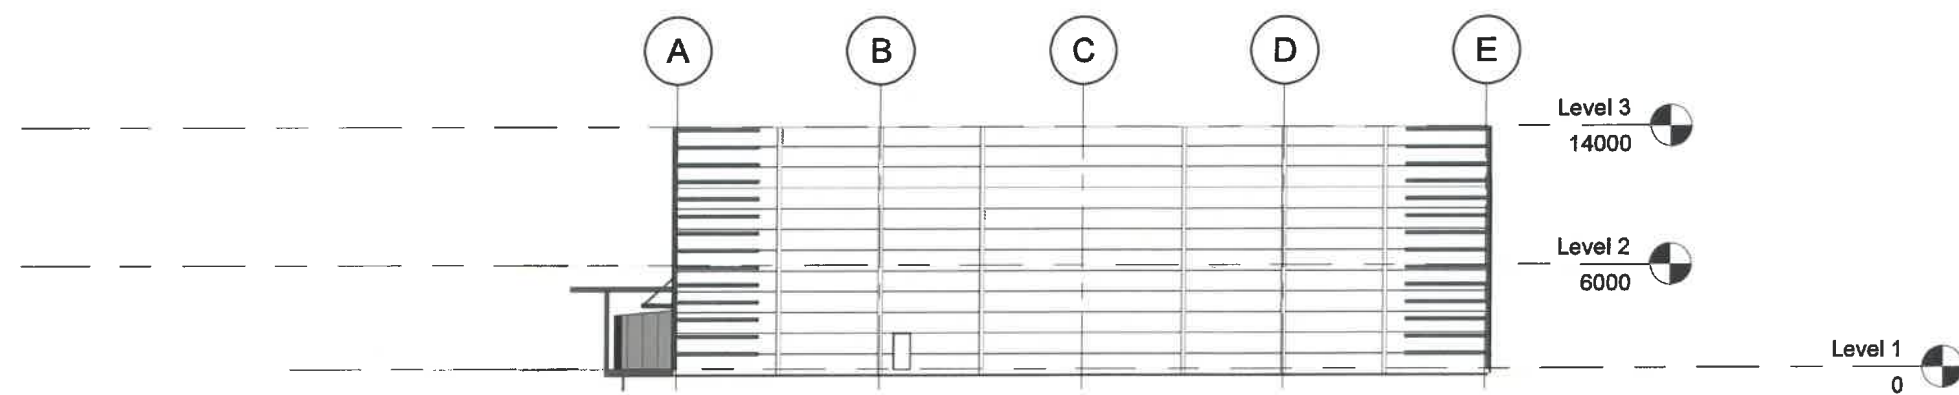

2 sør  
1 : 300

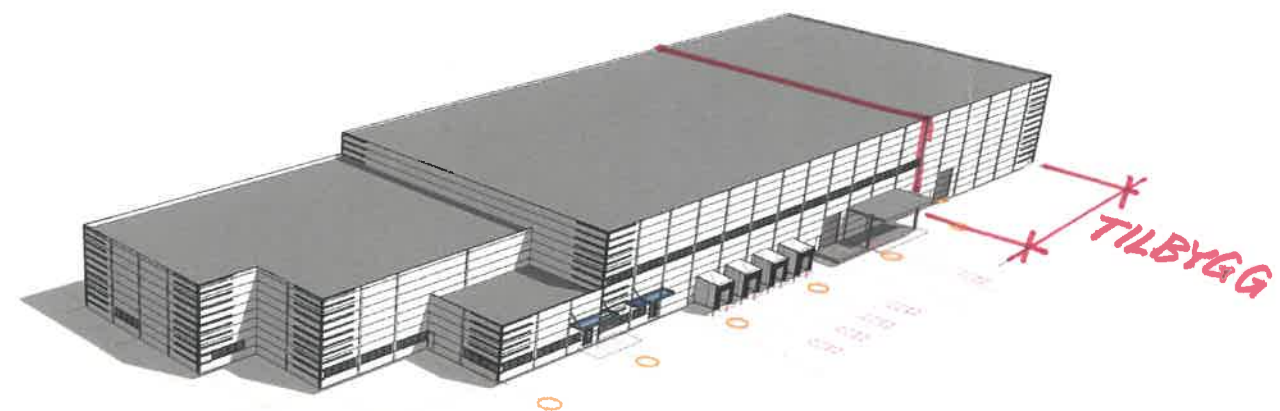

3 3D View 1

1. All notes are typical unless otherwise noted.
2. This drawing must be read in conjunction with the relevant area specifications, such as Material and Finishes-, Lighting- and Furniture specifications.

Drawing number:	YSA-481-200	Rev:
-----------------	-------------	------

Key plan:				

OPPDATERT MED TILBYGG	TAS	KSB	07.01.2019	A
Revision:	Sign:	Insp.:	Data/Status:	Rev.:



**YSADESIGN AS**  
 KONGEN, FROGNERSTRANDA 2  
 0250 OSLO | NORWAY  
 +47 23 01 44 00  
 post@ysa.no | www.ysa.no



Drawing title:  
**ALIMENTA - BULK LINDEBERG II AS**  
**FASADEOPPRISS**  
**NORD & SØR**

Deck:	Fire zone:	Area:	Original date:	6.JUNI 2018	Drawn:	TAS	Appr:	KSB
-------	------------	-------	----------------	-------------	--------	-----	-------	-----

Scale:	1 : 300 @A2	Drawing number:	YSA-481-200	Rev:	A
--------	-------------	-----------------	-------------	------	---

This drawing is the property of YSADESIGN AS and they reserve the copyright. It is issued under the understanding that it will not be copied, reproduced or disclosed in whole or in part to any unauthorized party without written permission from YSADESIGN AS.

